
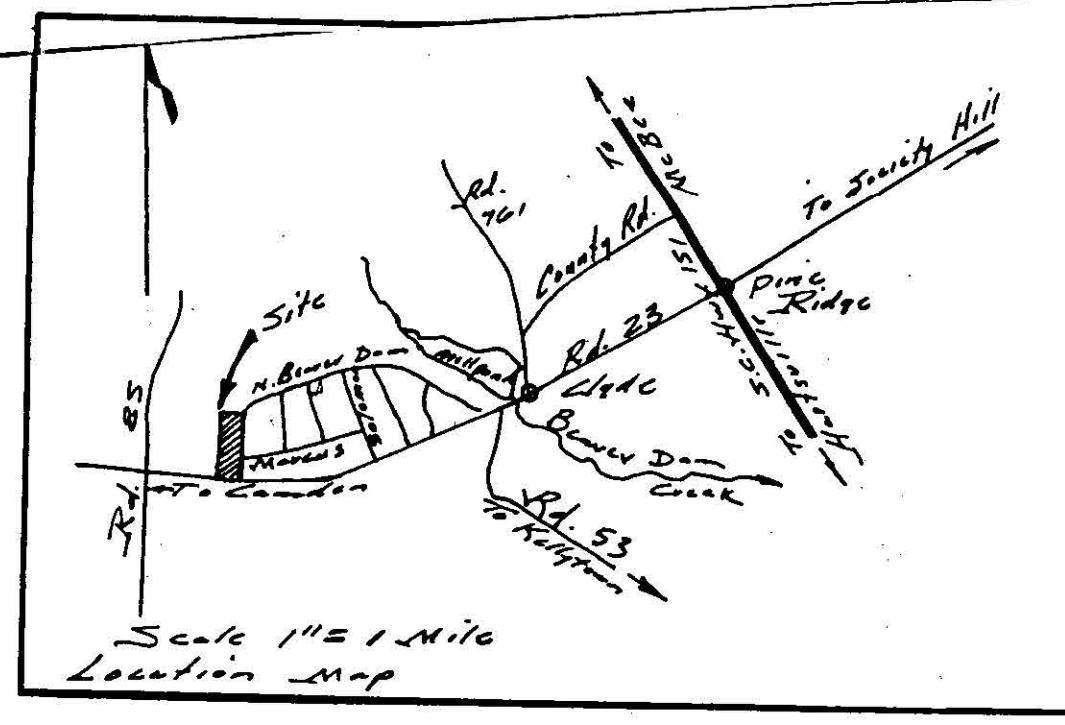


FILED

90 MAR 21 AM 10:18

MARVIN I. LAWSON
CLERK OF COURT/RMC
DARLINGTON COUNTY, S.C.

FILED
90 MAR 21 AM 11:30
MARVIN I. LAWSON
CLERK OF COURT/RMC
DARLINGTON COUNTY, S.C.

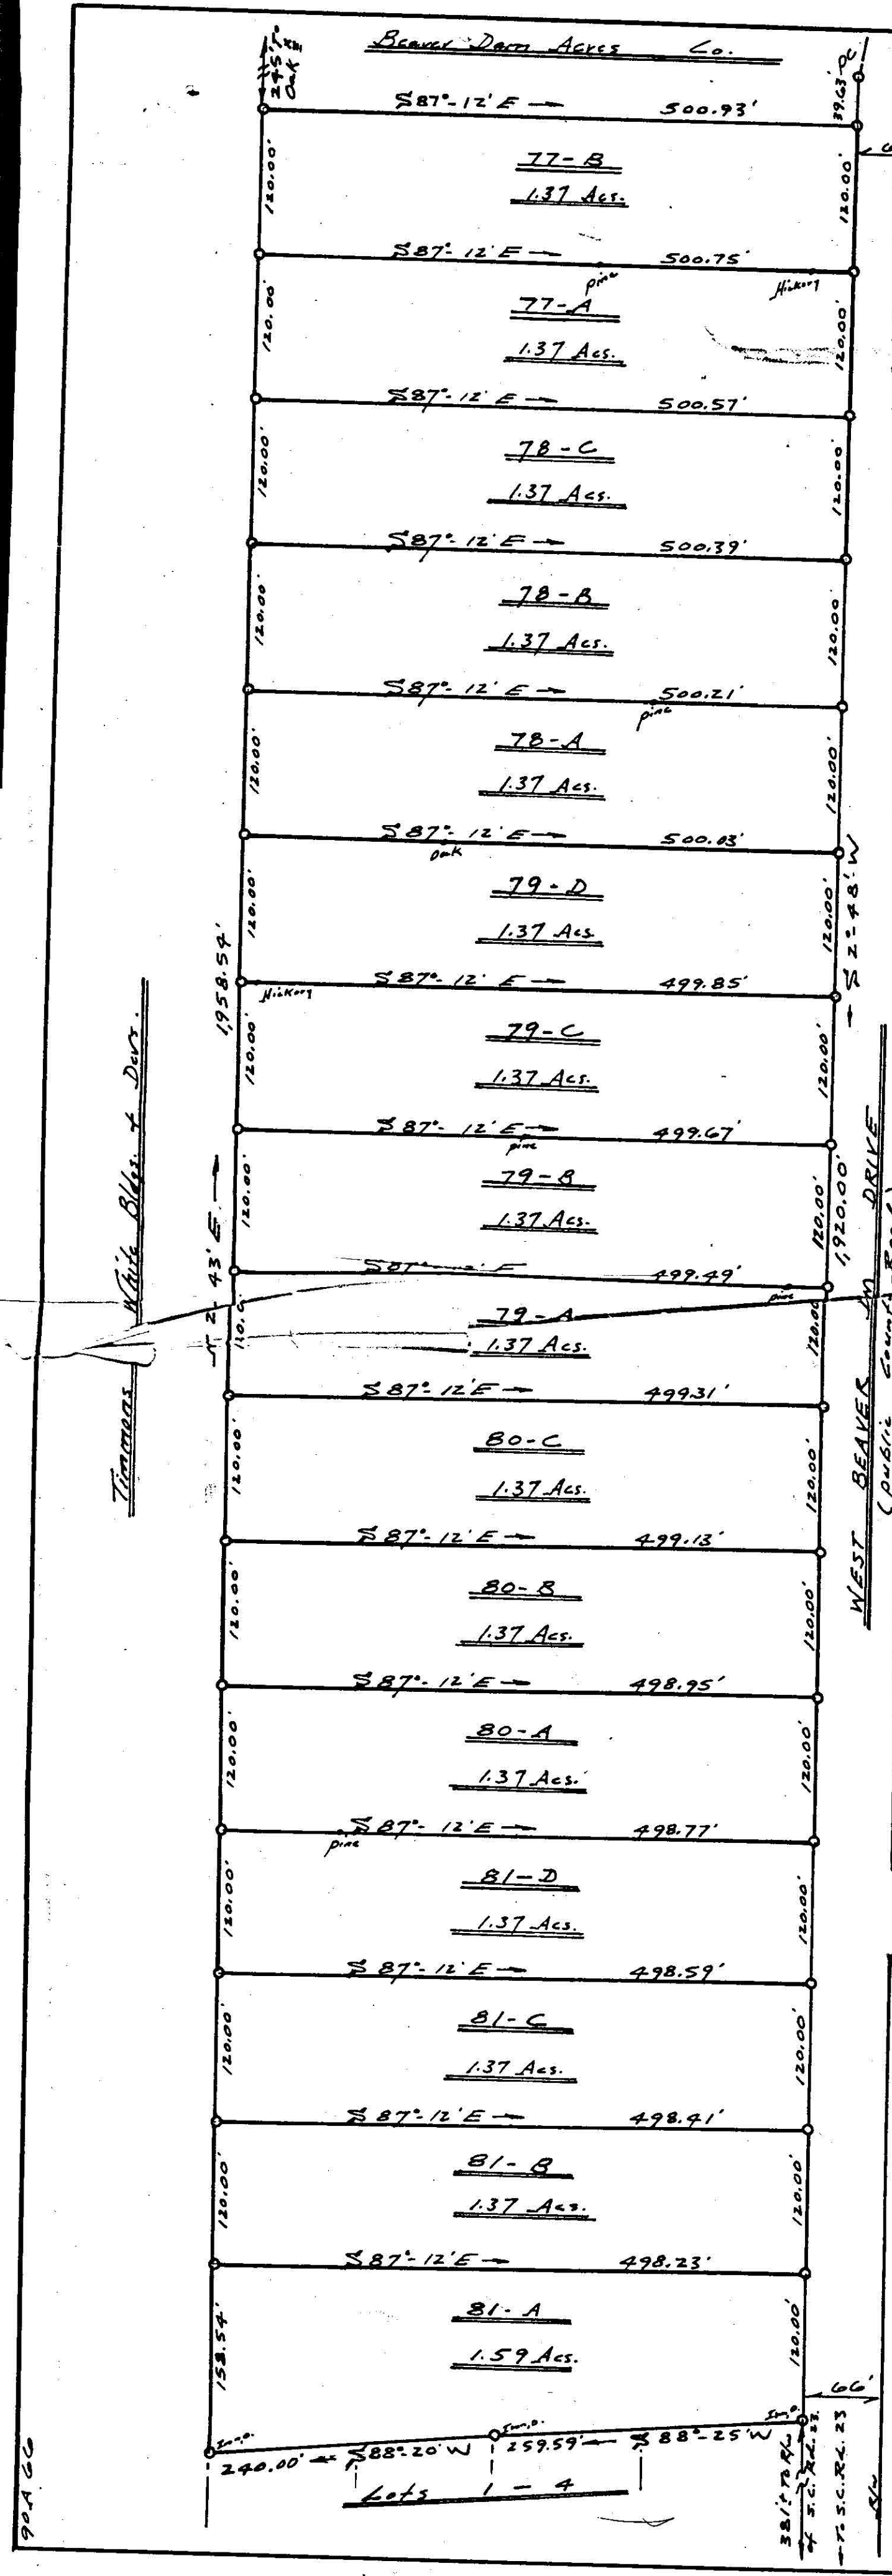

I certify that the ratio of precision of the field survey is 1:5000⁺ as shown herein. The area was determined by the D.M.D. Method of area calculation.

I also certify that the above lots have been surveyed and irons placed at all lot corners.

MARGUS DR.
(Co. R/W)
9/4

DARLINGTON COUNTY
SOUTH CAROLINA

THE ABOVE PLAT REPRESENTS A SURVEY OF LOTS IN THE CLYDE COMMUNITY BEING A PORTION OF "PINE RIDGE ESTATES" SUBDIVISION.

SURVEYED FOR
BEAVER DAM ACRES CO.

MARCH 1, 1990
SCALE 1" = 100'

GRAPHIC SCALE IN FEET

REGISTERED LAND SURVEYOR
NO. 2871
J. E. TUCKER, JR.