



Phillips - Chipstone Road

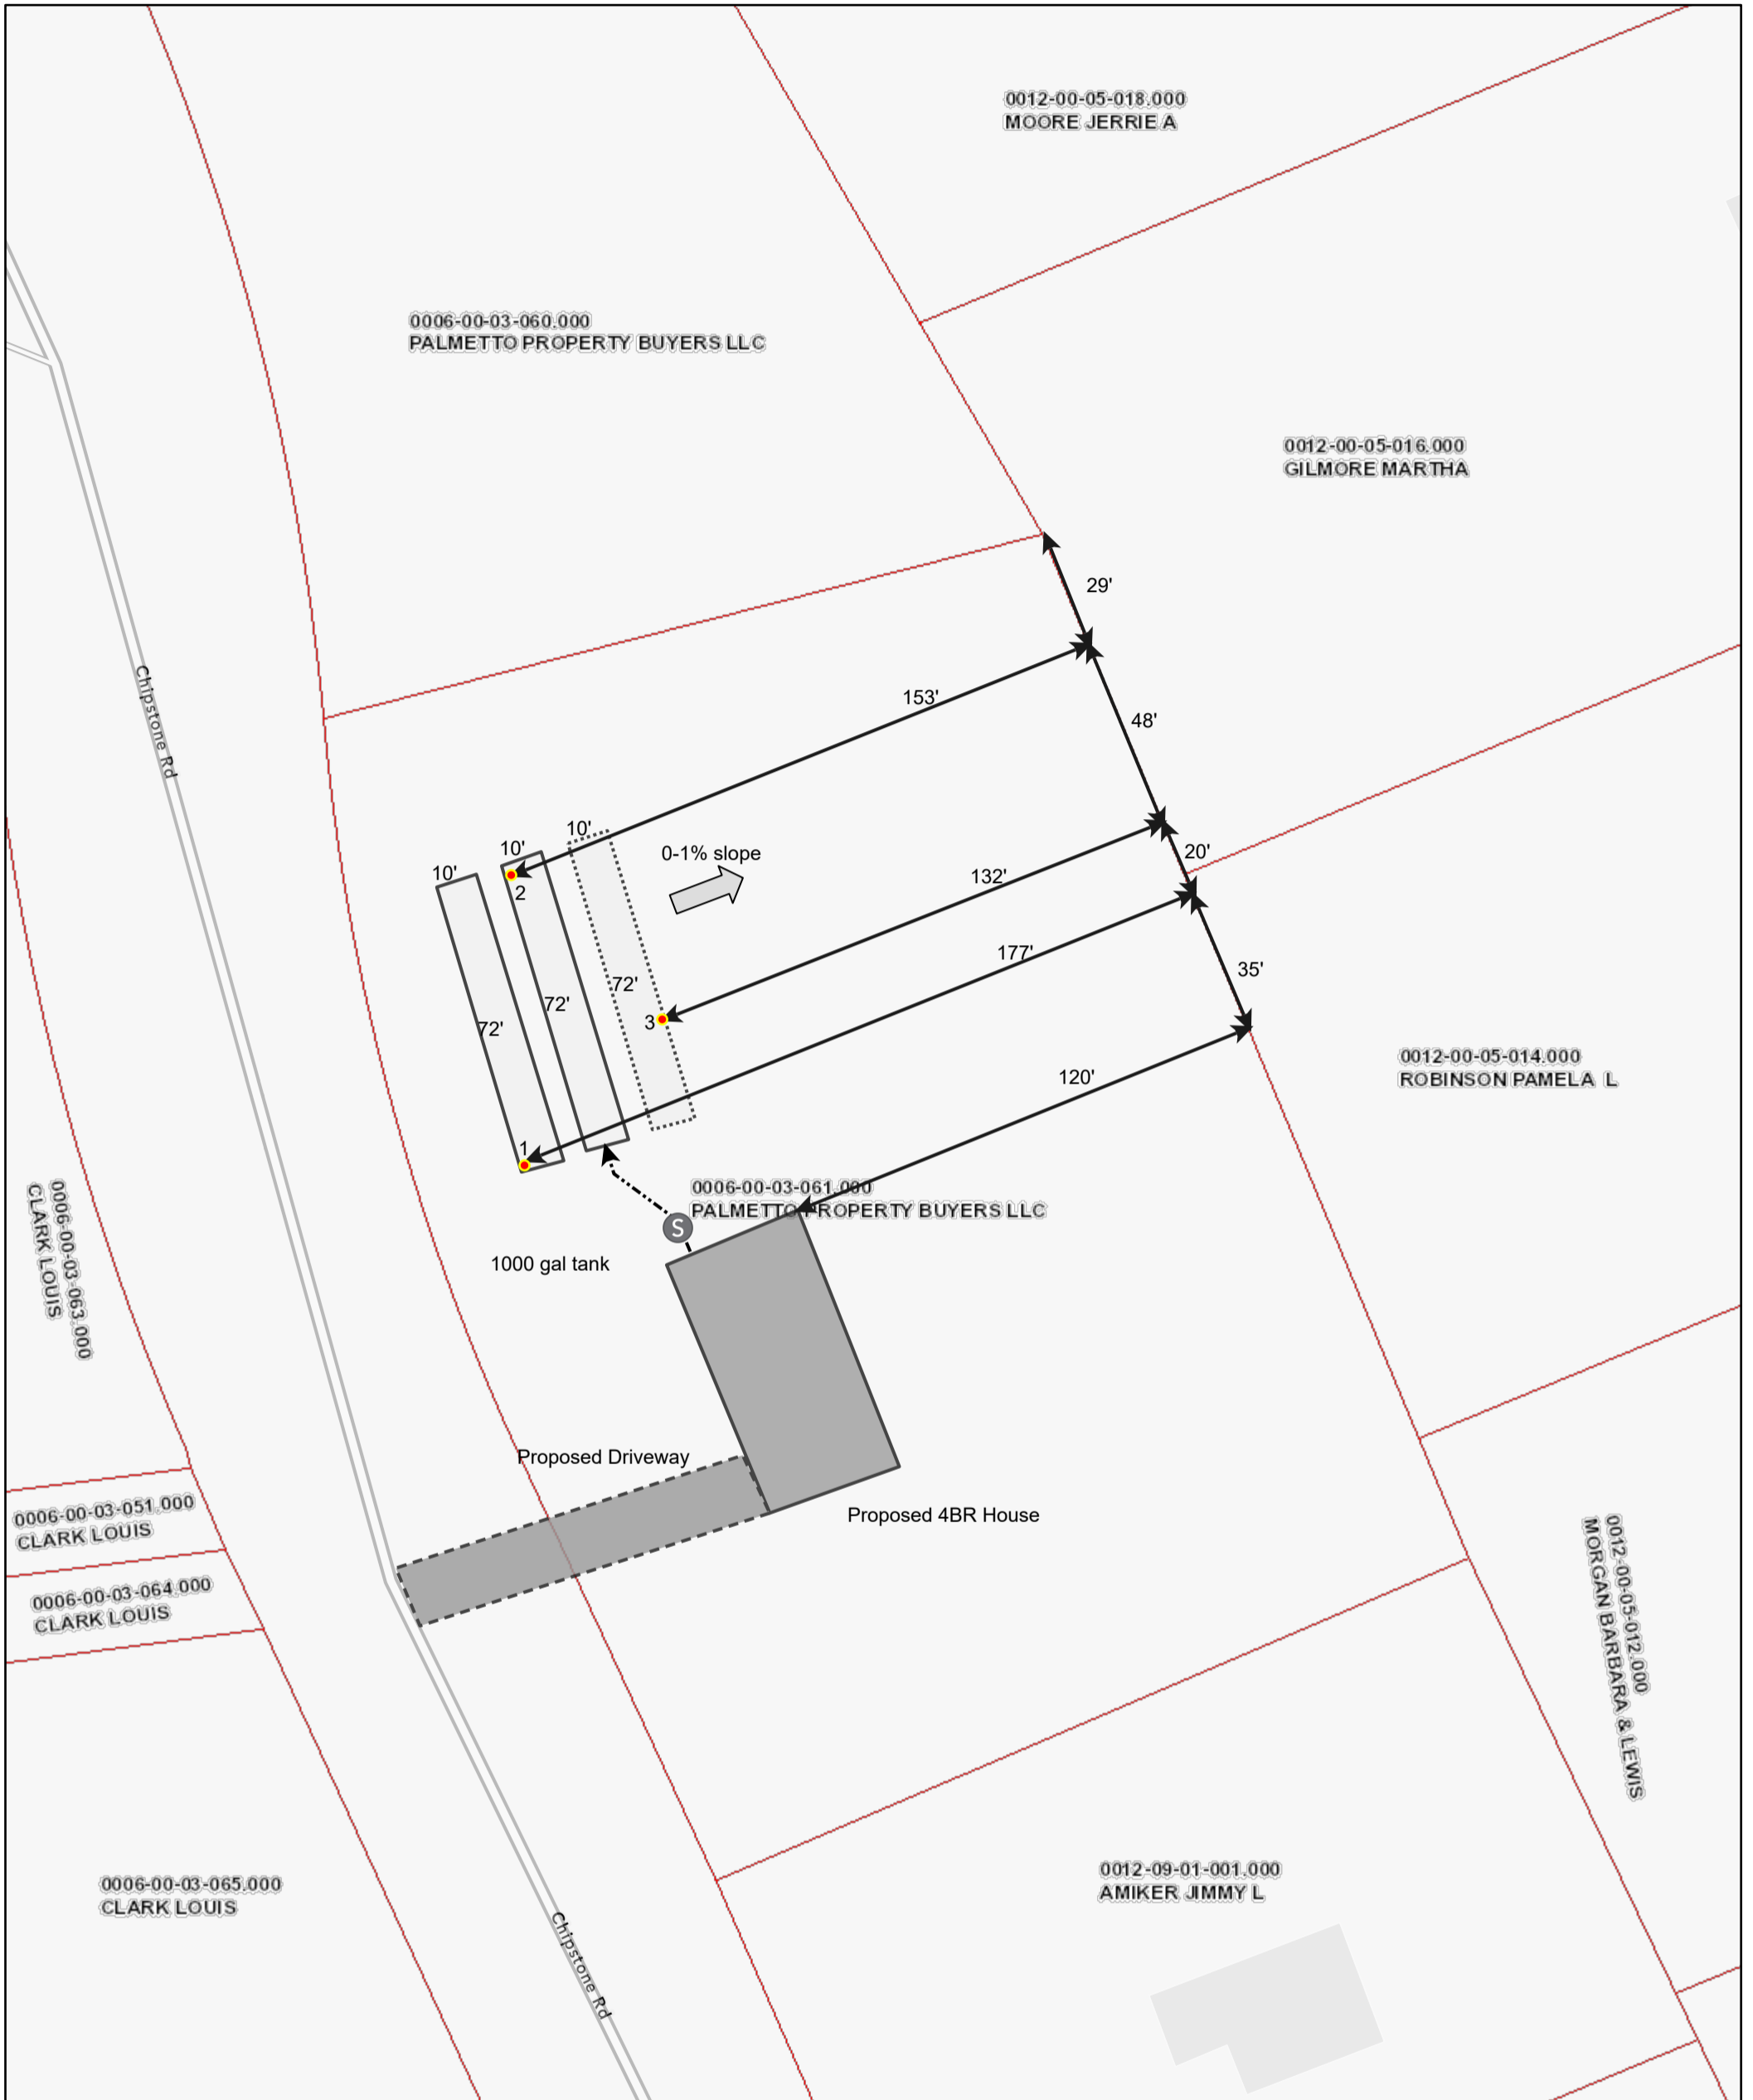

9/27/2022, 8:59:37 AM

- Soil Data Form
- Septic_Design_8153
- Septic_Design_804
- ↔ Distance/Setback
- > Distribution Line
- Septic_Design_9782
- House
- Driveway
- Drain Lines
- ▭ Repair Lines
- ▭ Parcels
- Property Lines
- Property Lines
- Interior Lot Line

1:564

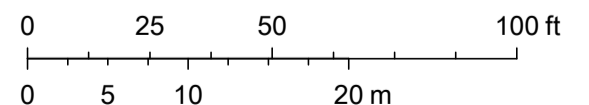

Esri Community Maps Contributors, Aiken County Government, © OpenStreetMap, Microsoft, Esri, HERE, Garmin, SafeGraph, GeoTechnologies, Inc, METI/NASA, USGS, EPA, NPS, US Census Bureau, USDA

Created By: Davis Horizons

This map is created by Davis Horizons. Unauthorized use of this map without explicit written permission from Davis Horizons is prohibited.