
W dhec	PERMI Onsite	File Nbr 2022110009 County: Colleton					
Subdivision:		Address: NORTH CHARLESTON Site: HALYARD RD	l, SC 29405	Program Code. ³⁶⁰ System Code: ¹⁰⁰ TM No.: ^{070-00-00-035.000}			
Block:	Lot:	EHRHARDT, SC		Water Supply: PRIVATE			
Daily Flow (gpd		O CONSTRUCT SYSTEM SPECIFIC gal): Septic Tank: 1000 P	CATIONS ump Chamber:	Grease Trap:			
LTAR: .60	Trenches:Le	ngth (ft): 268 Width (in): 36	Max. Depth (in):	33 Agg. Depth (in): 14			
Min Pump Capa	acity: gpm at	ft. of Head Alternativ	e Product:				
This PERMIT IS SITE SPECIFIC. ANY CHANGES TO THE SYSTEM MUST BE APPROVED BY DHEC. ALTERNATIVE TRENCH PRODUCTS APPROVED UNDER STATE RULES AND REGULATIONS MAY BE SUBSTITUTED. ANY UNAPPROVED CHANGES WILL VOID THIS PERMIT. Installers must contact the local Environmental Affairs office by 10:00 AM the day before installation to schedule a time for the final inspection. If a Depatment representative does not arrive within 30 minutes of the schedule time, the installer may complete the final inspection. When a contractor self-inspection occurs, the installer must complete the DHEC form 3978, Approval to Operate Contractor Self-Inspection. The installer must submit the DHEC form 3978 to the Department within 2 business days of completion of the installation. •All applicable setbacks set forth in Regulation 61-56 apply. •Do not install under wet soil conditions. •Do not cut, fill, bulldoze, scrape or change the grade of the natural soils in the septic system area. •No parking, driving, building or paving over the area of septic system before or after installation. •Pre-construction conference required for property owners who wish to install their own system. •75' setback from all private wells. 100' setback from public wells							
(NTS) See attached design							
Issued/Revised B DHEC 1781 (01/2014	V	This Permit is Appealable Under the This permit will expire and become There may be an Additional Fee for	he Administrative P e null and void five (rocedures Act.			

Personal information provided on this form is subject to public scutiny or release.

Phillips - Halyard Road

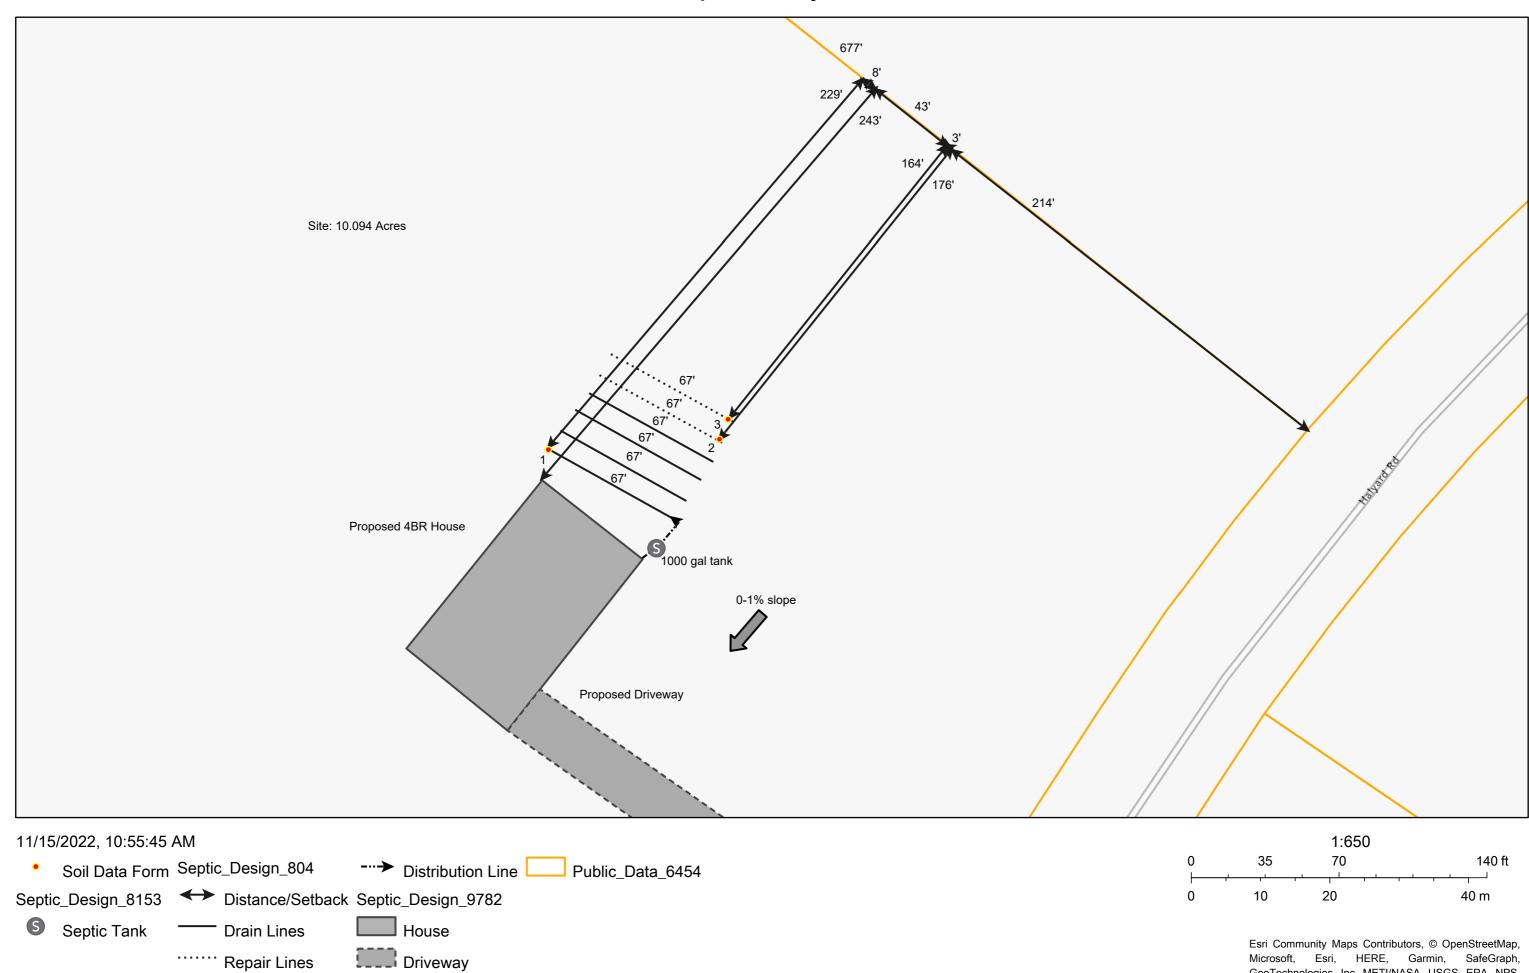

GeoTechnologies, Inc, METI/NASA, USGS, EPA, NPS, US Census Bureau, USDA

Mhec		APPROVAL TO	O OPERATE Onsite Wastewater System	File Nbr: 2022110009 County: Colleton				
Name: TYLER So		Address:		Program Code: ³⁶⁰				
Type Facility: ^{M0} Subdivision Block:		Site:	NORTH CHARLESTON, SC 29405 HALYARD RD EHRHARDT, SC	System Code: TM No. 070-00-035.000 Water Supply: PRIVATE				
ACTUAL INSTALLATION (NTS)								
FINAL APPROVAL								
Installer:								
Septic Tank Mfg:			Tank Size (g	gal):				
Pump Chbr Mfg:			Pump Cham	ıber Size (gal):				
Pump Mfg:								
Pump Model:			Elevation Readings:					
Grease Trap Mfg			Plumbing Stubout:					
Alternative Produ	ict:		Septic Tank Inlet:					
Aggregate Type:			Septic Tank Outlet:					
Aggregate Depth			Pump Chamber Inlet:					
Trench Width (in):								
Trench Depth (in):		Line No.					
Fill Cap:	`		<u> </u>					
Fill Cap Depth (ir	1):		<u> </u>					
Well Installed:			<u> </u>					
Well Dist (ft): Building Dist (ft):			<u> </u>					
Property Dist (ft):			<u> </u>					
Water Dist (ft):			<u> </u>					
Comm <u>ents:</u>								
Licensed Insta								
Printed Na	IIIIe		License No					
I hereby certify the system was installed in accordance with the referenced permit and R.61-56 and is in an exposed condition ready for inspection.								
Licensed Installer Signature Date								
Office Use Only APPROVAL BY DHEC TO OPERATE								
THIS CERTIFICATE OF FINAL APPROVAL IN NO WAY GUARANTEES THE LIFE OF THE SYSTEM OR THAT IT WILL FUNCTION PROPERLY UNDER ANY OR ALL CONDITIONS								
Approved By:			Date:					
DHEC 1781 (01/2014) Personal information provided on this form is subject to public scrutiny or release.								