


L-37/100 R 5-02-1973

FILED FOR RECORD.  
1973 MAY - 2 PM 10:03  
Book 37  
Page 100



SCALE: 1" = 100'

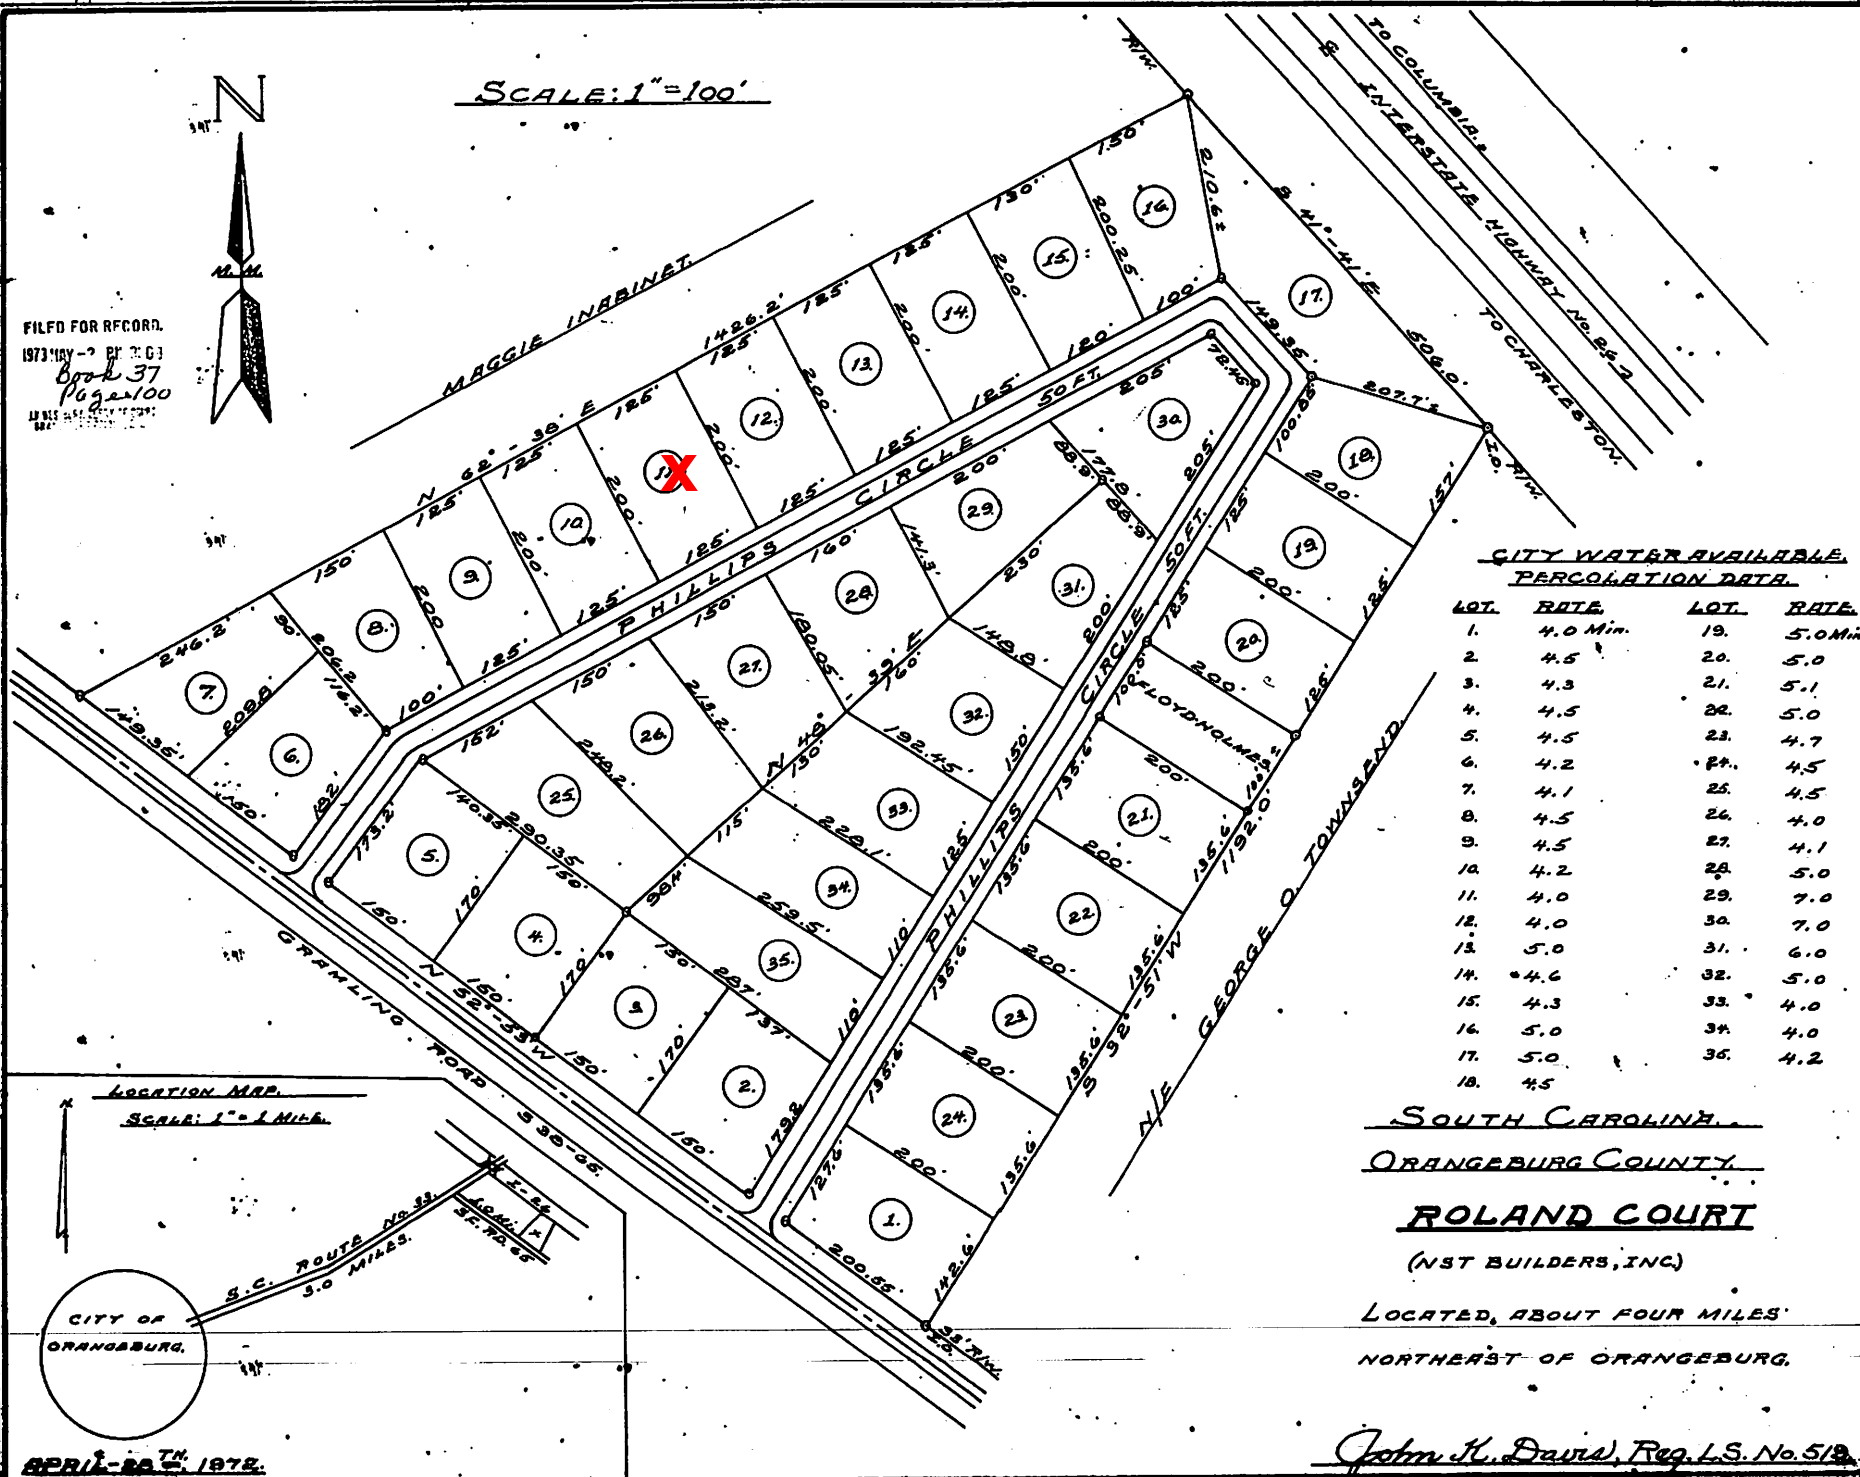

CITY WATER AVAILABLE PERCOLATION DATA.


LOT.	RATE.	LOT.	RATE.
1.	4.0 Min.	19.	5.0 Min.
2.	4.5	20.	5.0
3.	4.3	21.	5.1
4.	4.5	22.	5.0
5.	4.5	23.	4.7
6.	4.2	24.	4.5
7.	4.1	25.	4.5
8.	4.5	26.	4.0
9.	4.5	27.	4.1
10.	4.2	28.	5.0
11.	4.0	29.	7.0
12.	4.0	30.	7.0
13.	5.0	31.	6.0
14.	4.6	32.	5.0
15.	4.3	33.	4.0
16.	5.0	34.	4.0
17.	5.0	35.	4.2
18.	4.5		

SOUTH CAROLINA  
ORANGEBURG COUNTY  
ROLAND COURT

(NST BUILDERS, INC.)

LOCATED, ABOUT FOUR MILES  
NORTHEAST OF ORANGEBURG.

LOCATION MAP  
SCALE: 1" = 1 MILE

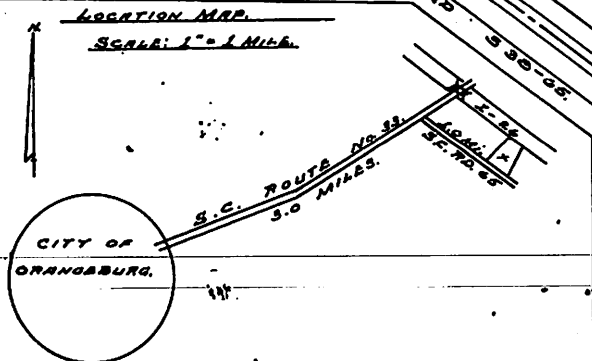

APRIL - 20<sup>TH</sup> 1972

John H. Davis, Reg. L.S. No. 519