



# 23-2235 Phillips - Loss Brook Rd

Please note that this site map is not considered final until final permit to construct issuance from SCDHEC. Upon permit issuance, any deviations during the installation process relating to the drainfield area should be initially coordinated with Davis Horizons and approved by SCDHEC. To contact Davis Horizons about changes to the drainfield area, please call 843-754-6307, or contact the applicable local/regional SCDHEC office.

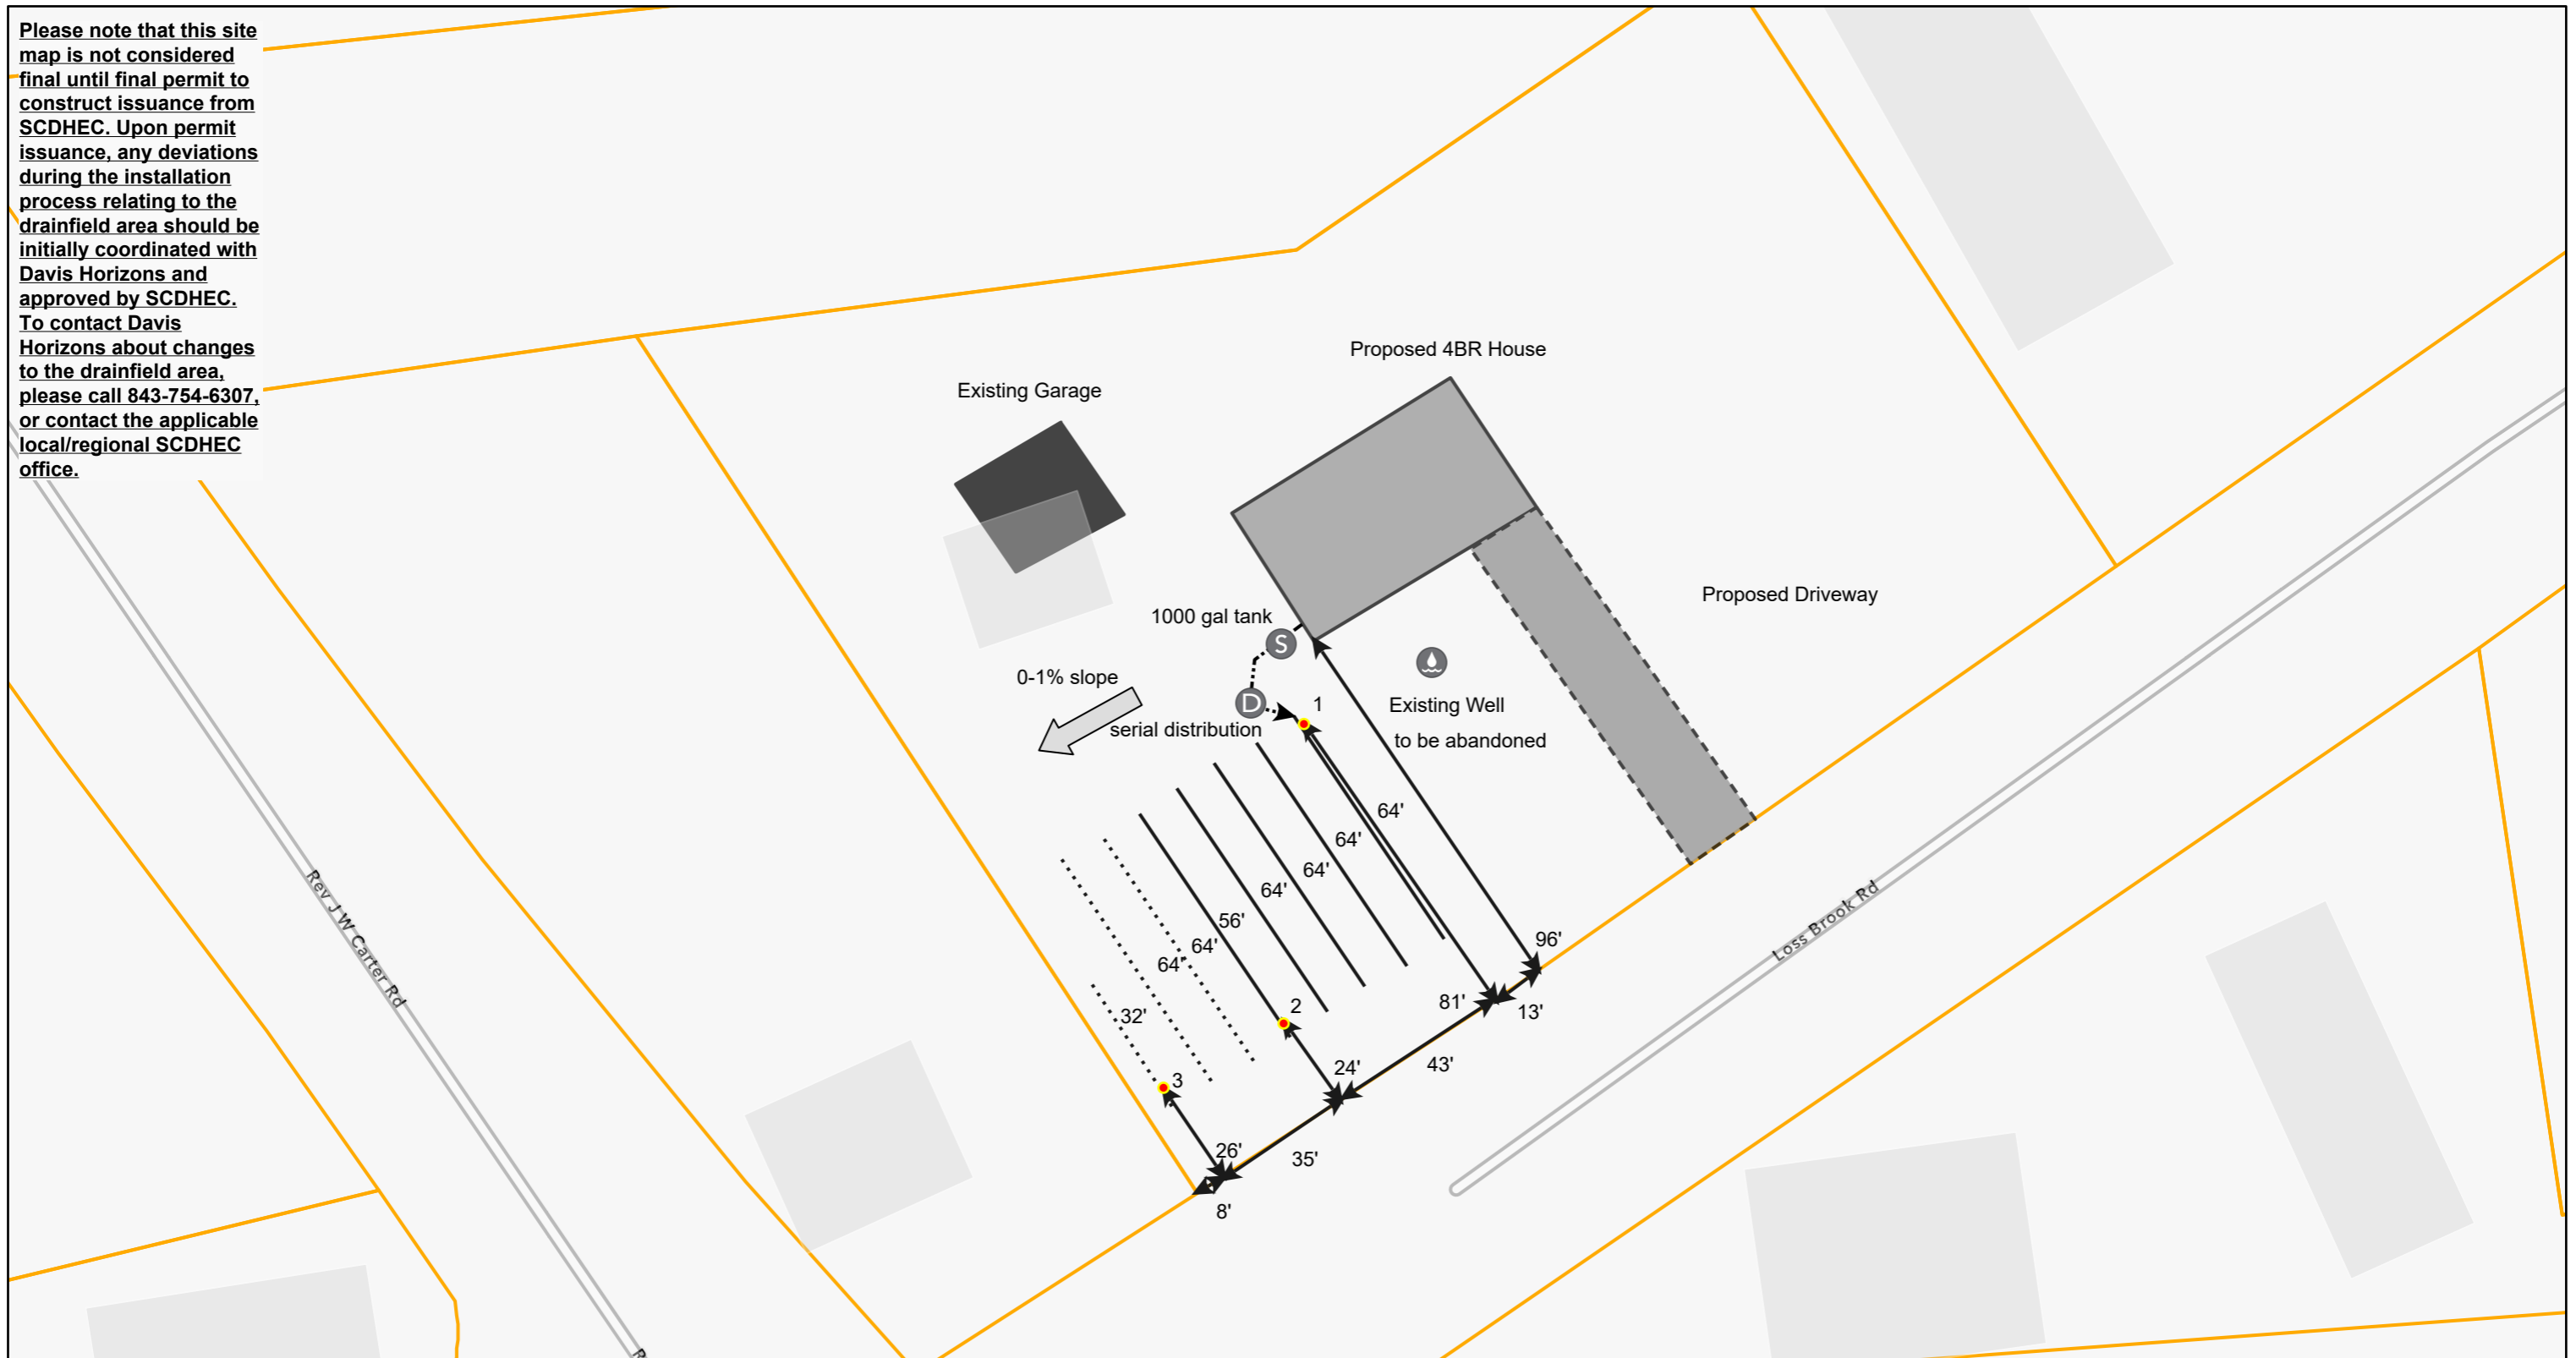

10/2/2023, 9:25:36 PM

- |                    |                    |                        |            |
|--------------------|--------------------|------------------------|------------|
| ● Soil Data Form   | Ⓚ Distribution Box | ..... Repair Lines     | ■ Other    |
| Septic_Design_8153 | Septic_Design_804  | ---> Distribution Line | ▨ Driveway |
| Ⓜ Well             | ↔ Distance/Setback | Septic_Design_9782     | ▭ House    |
| Ⓢ Septic Tank      | — Drain Lines      |                        | ▭ House    |

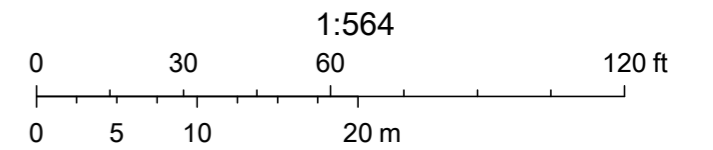

Esri Community Maps Contributors, © OpenStreetMap, Microsoft, Esri, HERE, Garmin, SafeGraph, GeoTechnologies, Inc, METI/NASA, USGS, EPA, NPS, US Census Bureau, USDA