


221/172

FILED

1988 FEB 26 AM 11:50
JOANNE B. TRIBBLE
REC
LEXINGTON COUNTY, S.C.

N/F K.B. SUMMERS

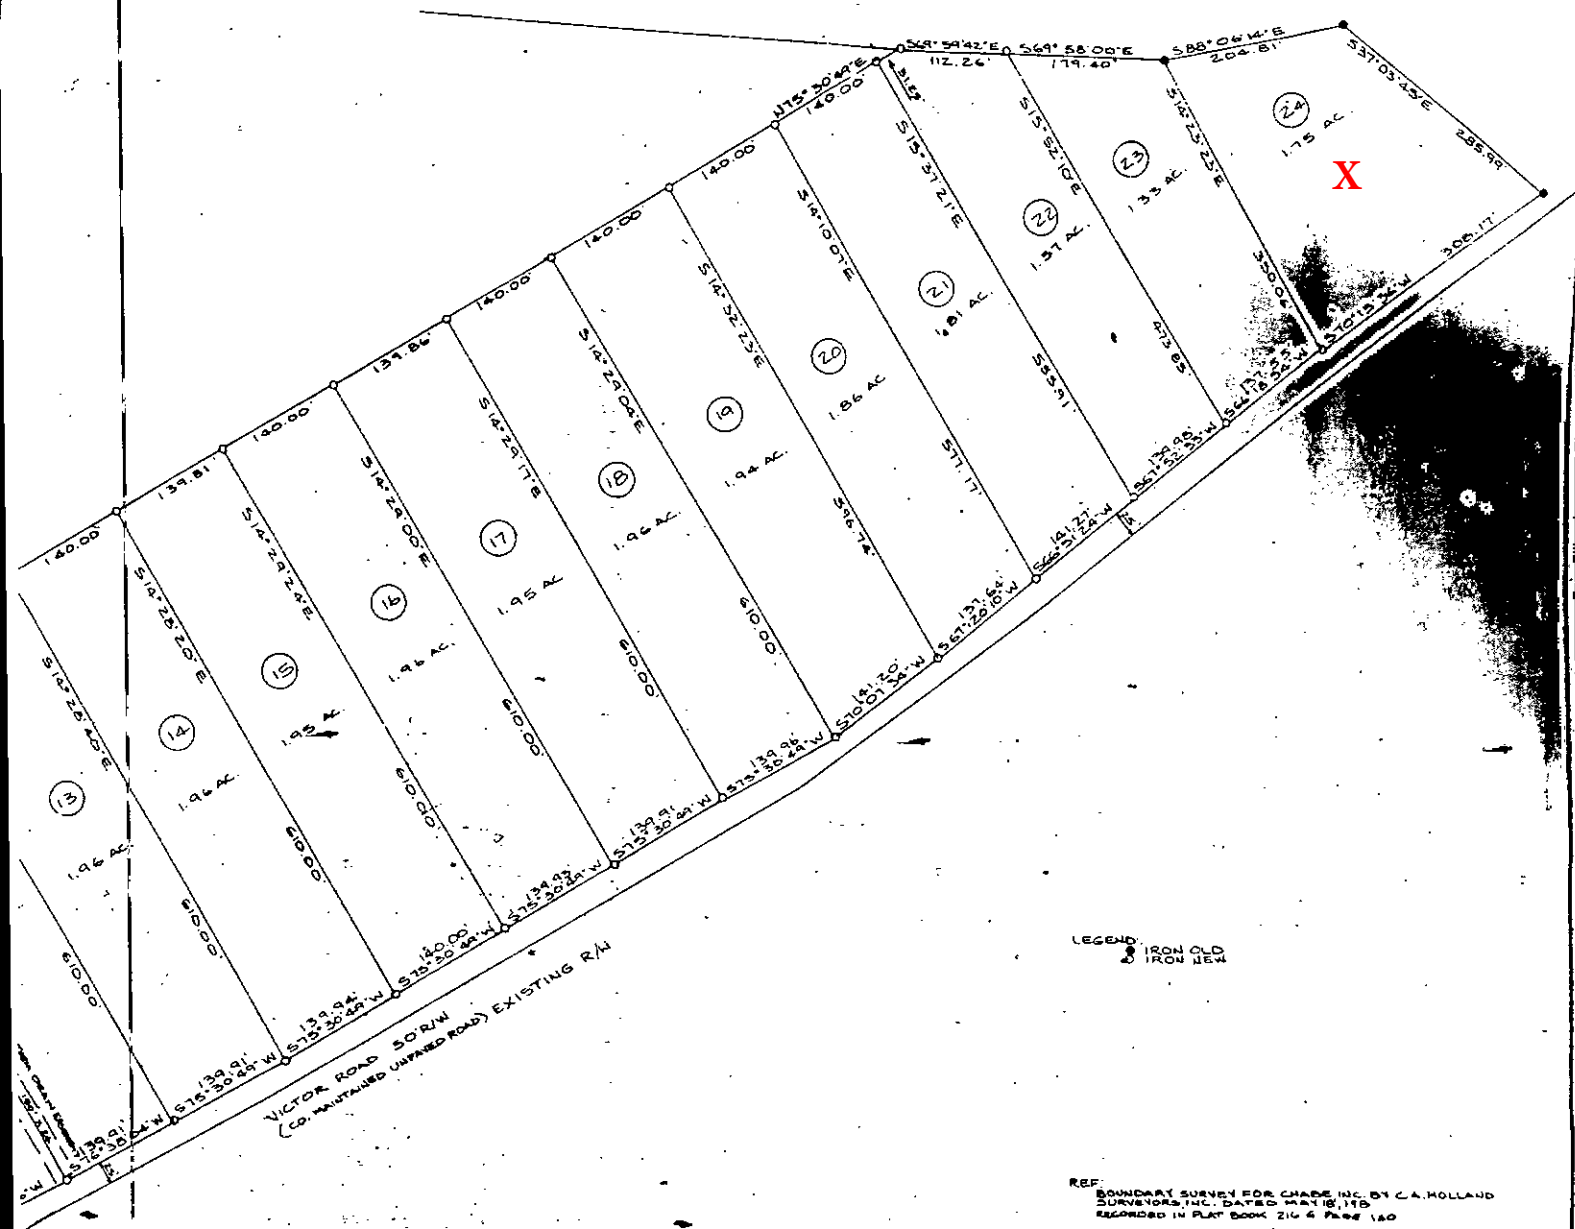

LEGEND:
● IRON OLD
● IRON NEW

REF: BOUNDARY SURVEY FOR CHABE, INC. BY C.A. HOLLAND
SURVEYORS, INC. DATED MAY 18, 1988
RECORDED IN PLAT BOOK 216 & PAGE 180

LOCATION MAP



LEXINGTON COUNTY
PLANNING COMMISSION
FEB 26 1988
Joseph A. Hancock

I HEREBY CERTIFY THAT THE RATIO OF PRECISION OF THE FIELD
SURVEY IS 1:77000 AS SHOWN HEREON AND THE AREA WAS
DETERMINED BY THE COORDINATE METHOD

0 100 200 300

VICTOR ESTATES LEXINGTON COUNTY, S.C.		
SCALE: 1" = 100'	APPROVED BY	DRAWN BY: D.S.
DATE: JAN. 28, 1988		JIC 87-17-26B
PREPARED FOR CHABE, INC.		
RALPH O. VANADORE & ASSOCIATES, INC. 211 SWARTZ ROAD LEXINGTON, S.C. 29072 PH: 957-5010		DRAWING NUMBER 1 OF 2

Ralph O. Vanadore
RALPH O. VANADORE RLS #7606 S.C.